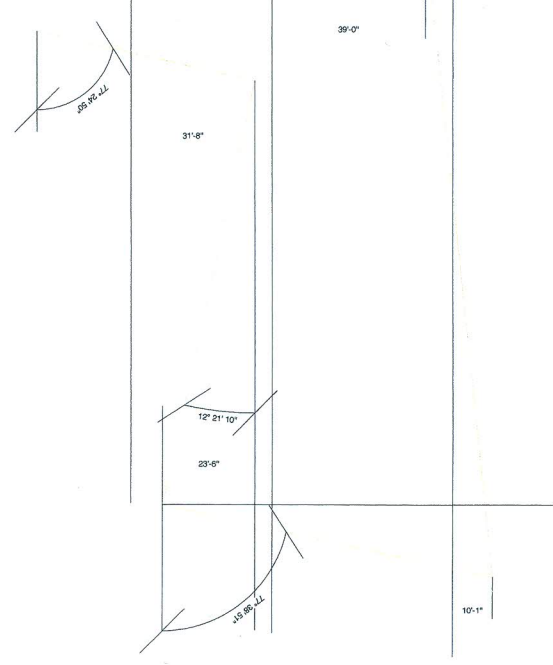
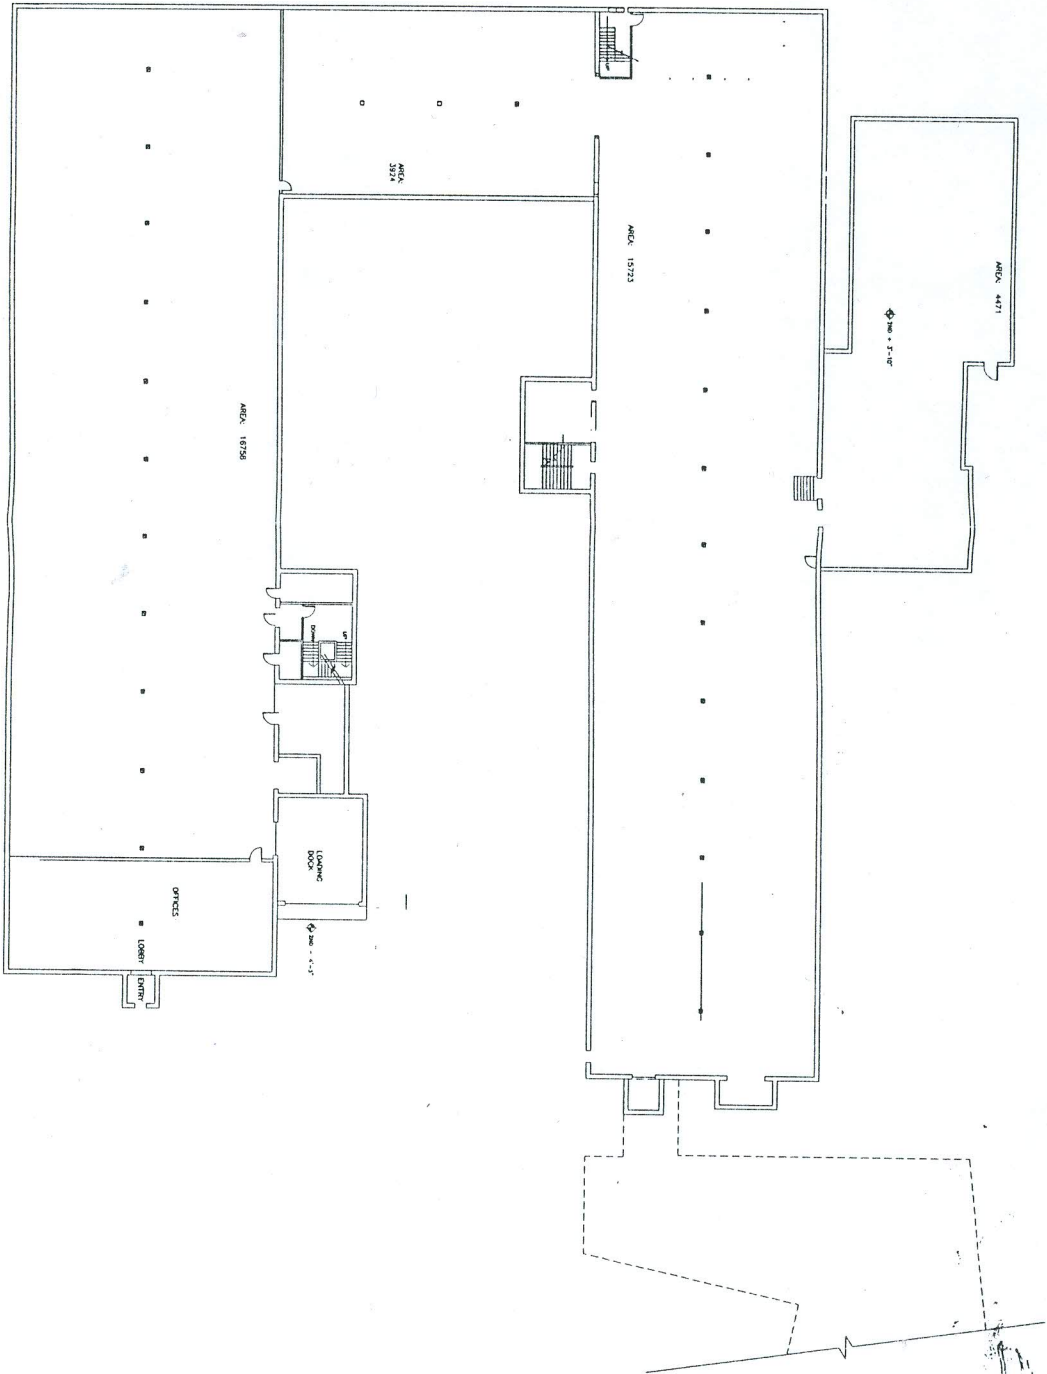


NEW SHEET

AREA 1004  
15,000 SF





**JOHN W. LISTER**  
**ARCHITECT**  
 1450 E. BOOT RD.  
 SUITE 400R  
 WEST CHESTER  
 PA. 19380  
 610 429 4470

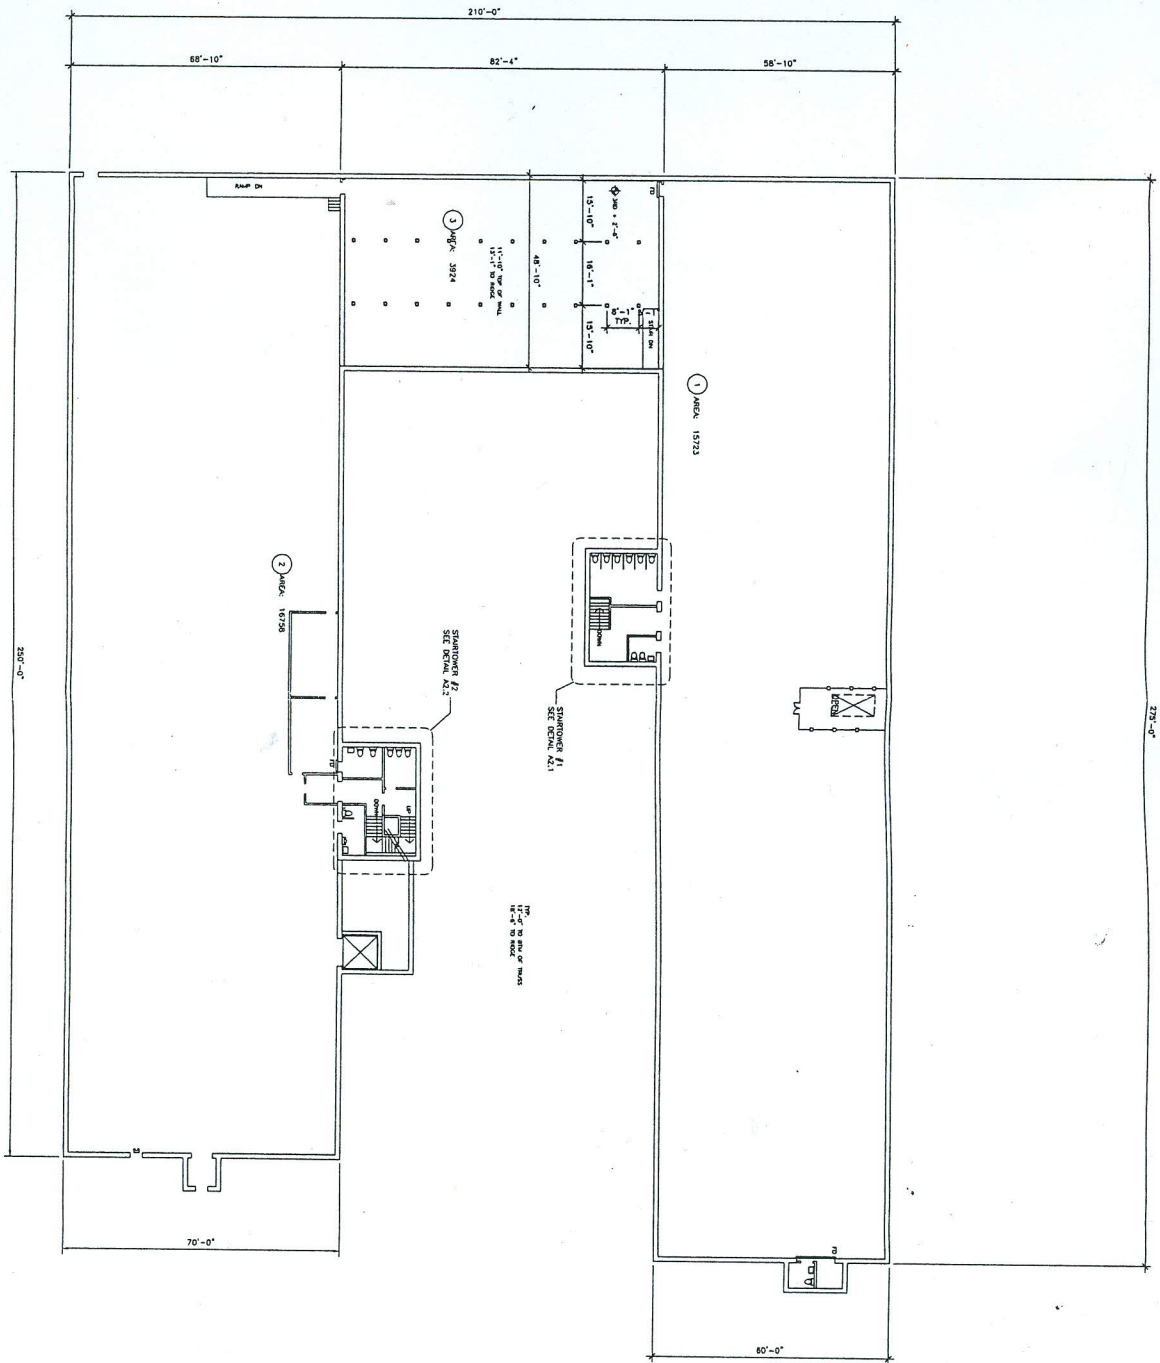

NO.	DESCRIPTION	DATE

THE CLIENT, CONTRACTOR AND ARCHITECT SHALL BE RESPONSIBLE FOR THE WORK AND PROCEEDINGS OF THE ARCHITECT. THE ARCHITECT SHALL NOT BE RESPONSIBLE FOR THE WORK OR PROCEEDINGS OF THE CONTRACTOR OR OTHER PROFESSIONALS. THESE SERVICES ARE THE PROPERTY OF JOHN W. LISTER ARCHITECT. ANY REPRODUCTION OR USE OF THESE SERVICES WITHOUT THE WRITTEN PERMISSION OF JOHN W. LISTER ARCHITECT IS PROHIBITED. JOHN W. LISTER ARCHITECT IS NOT RESPONSIBLE FOR THE ACTIONS OR OMISSIONS OF THE CLIENT OR CONTRACTOR.

**HERALD NEWS & THE MILL BUILDING**  
 PASSAIC, NJ  
 CLIFTON, NJ

SHEET TITLE

1/2" = 1' SCALE SHEET NUMBER  
 AS SHOWN SCALE  
 DATE DRAWN BY  
 DATE CHECKED BY  
 DATE REVISION BY  
**A1.2**



1 3RD FLOOR PLAN  
1/8" = 1'-0"

**ARCHITECT**  
1450 E. BOOT RD  
SUITE 400B  
WEST CHESTER  
PA 19380  
610 429 4470

NO.	DESCRIPTION	DATE

**NOTES:**  
1. THE ARCHITECT'S RESPONSIBILITY IS LIMITED TO THE DESIGN AND CONSTRUCTION OF THE WORK SHOWN ON THESE DRAWINGS. THE ARCHITECT DOES NOT WARRANT THE ACCURACY OF ANY INFORMATION PROVIDED BY OTHERS.  
2. THE ARCHITECT IS NOT RESPONSIBLE FOR THE DESIGN OF ANY MECHANICAL, ELECTRICAL, PLUMBING, OR STRUCTURAL SYSTEMS.  
3. THE ARCHITECT IS NOT RESPONSIBLE FOR THE DESIGN OF ANY LANDSCAPE OR EXTERIOR WORK.  
4. THE ARCHITECT IS NOT RESPONSIBLE FOR THE DESIGN OF ANY INTERIOR FINISHES.  
5. THE ARCHITECT IS NOT RESPONSIBLE FOR THE DESIGN OF ANY SPECIALTY WORK.

HERALD NEWS &  
THE MILL BUILDING  
PASSAIC, NJ  
CLIFTON, NJ

SHEET TITLE	
3RD FLOOR	
DATE	SHEET NUMBER
1/17/00	A1.3
AS SHOWN	SCALE
DATE	PROJECT #
1/17/00	1450 E. BOOT RD